



Existing Side Elevation




Existing Front Elevation

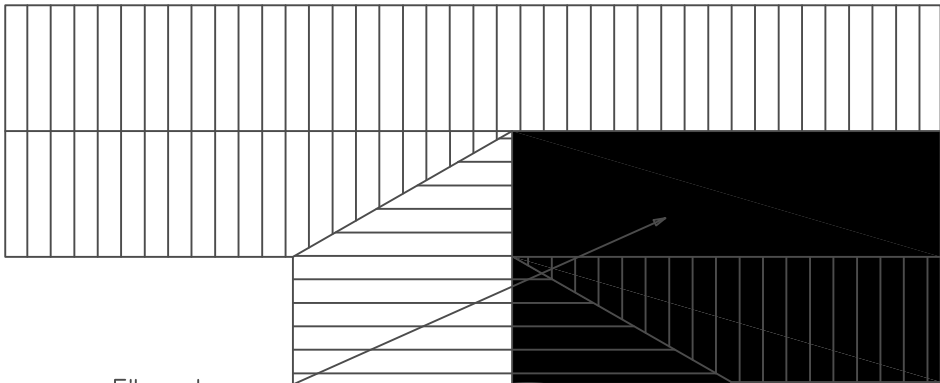


Proposed Roof Plan
 Fibreglass flat roof covering
 Profile metal cladding to roof

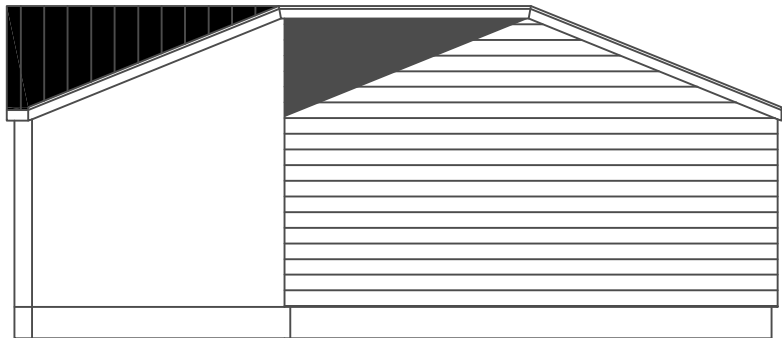


Proposed Side Elevation

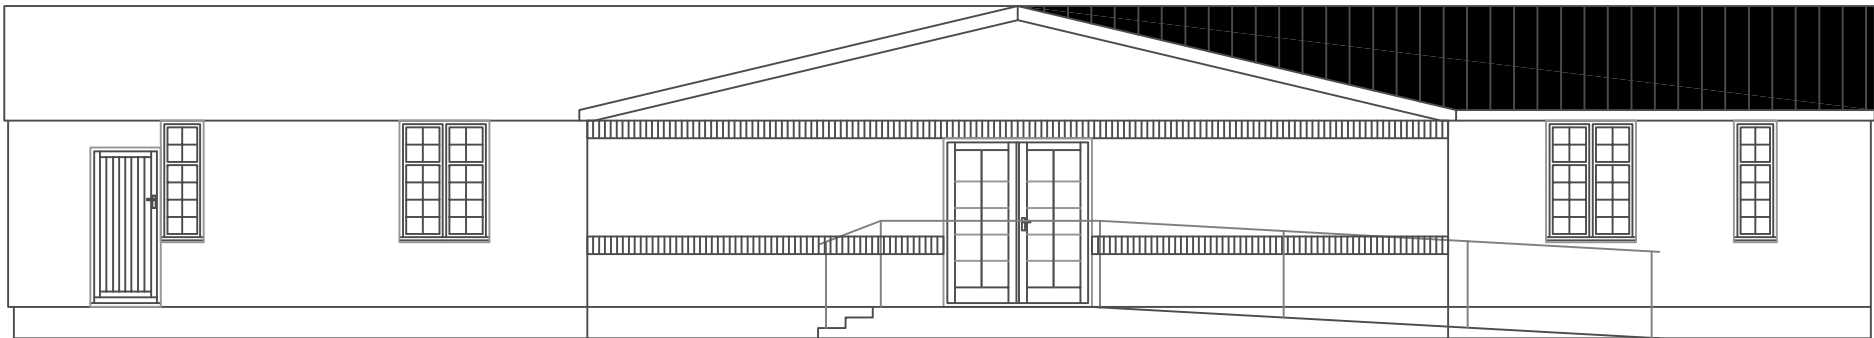

Proposed Front Elevation

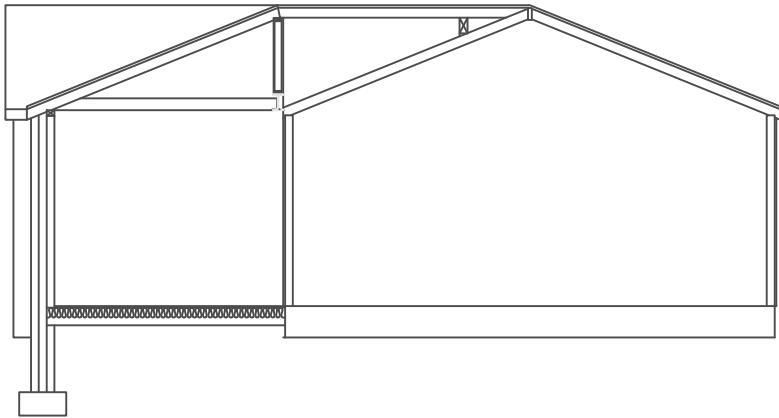

Proposed Cross Section

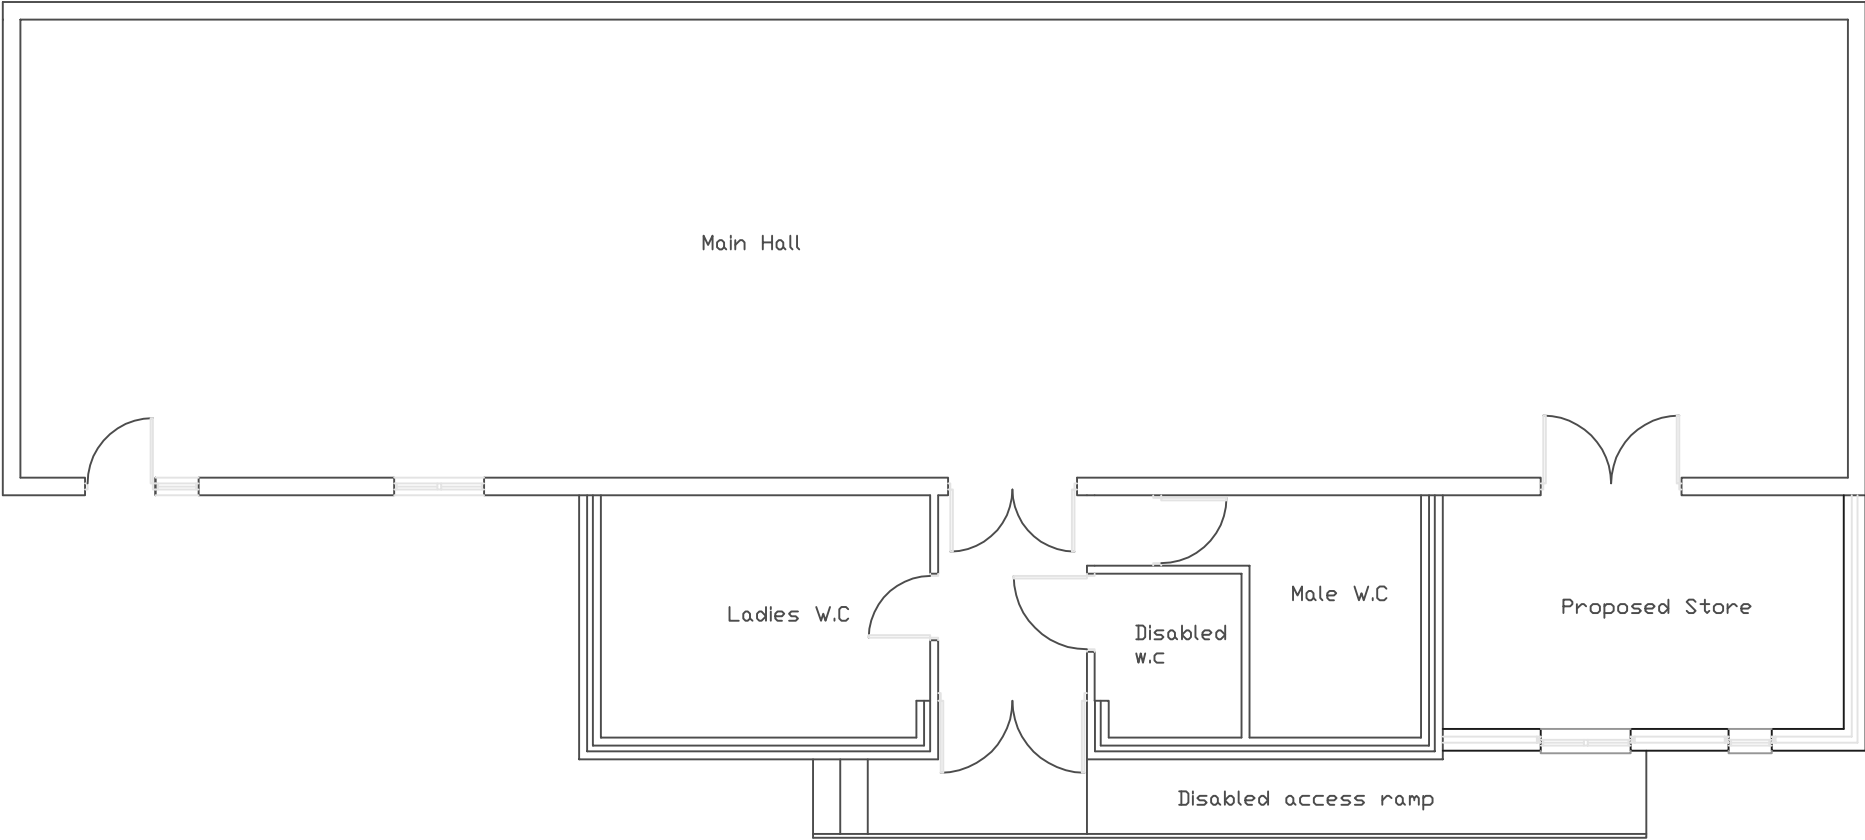

Proposed Floor Plan

LOTHLORIAN LTD

Meadow Bank , Groby Road ,Crewe , Cheshire . CW1 4NA
 Tel :01270 500060 Fax : 01270 212152

Client	Church Minshull Village Hall	Date	18/06/09
Drawing Title	Proposed Store Room Extension.	Drawing No	00798
		Scale	1:100 1:50